


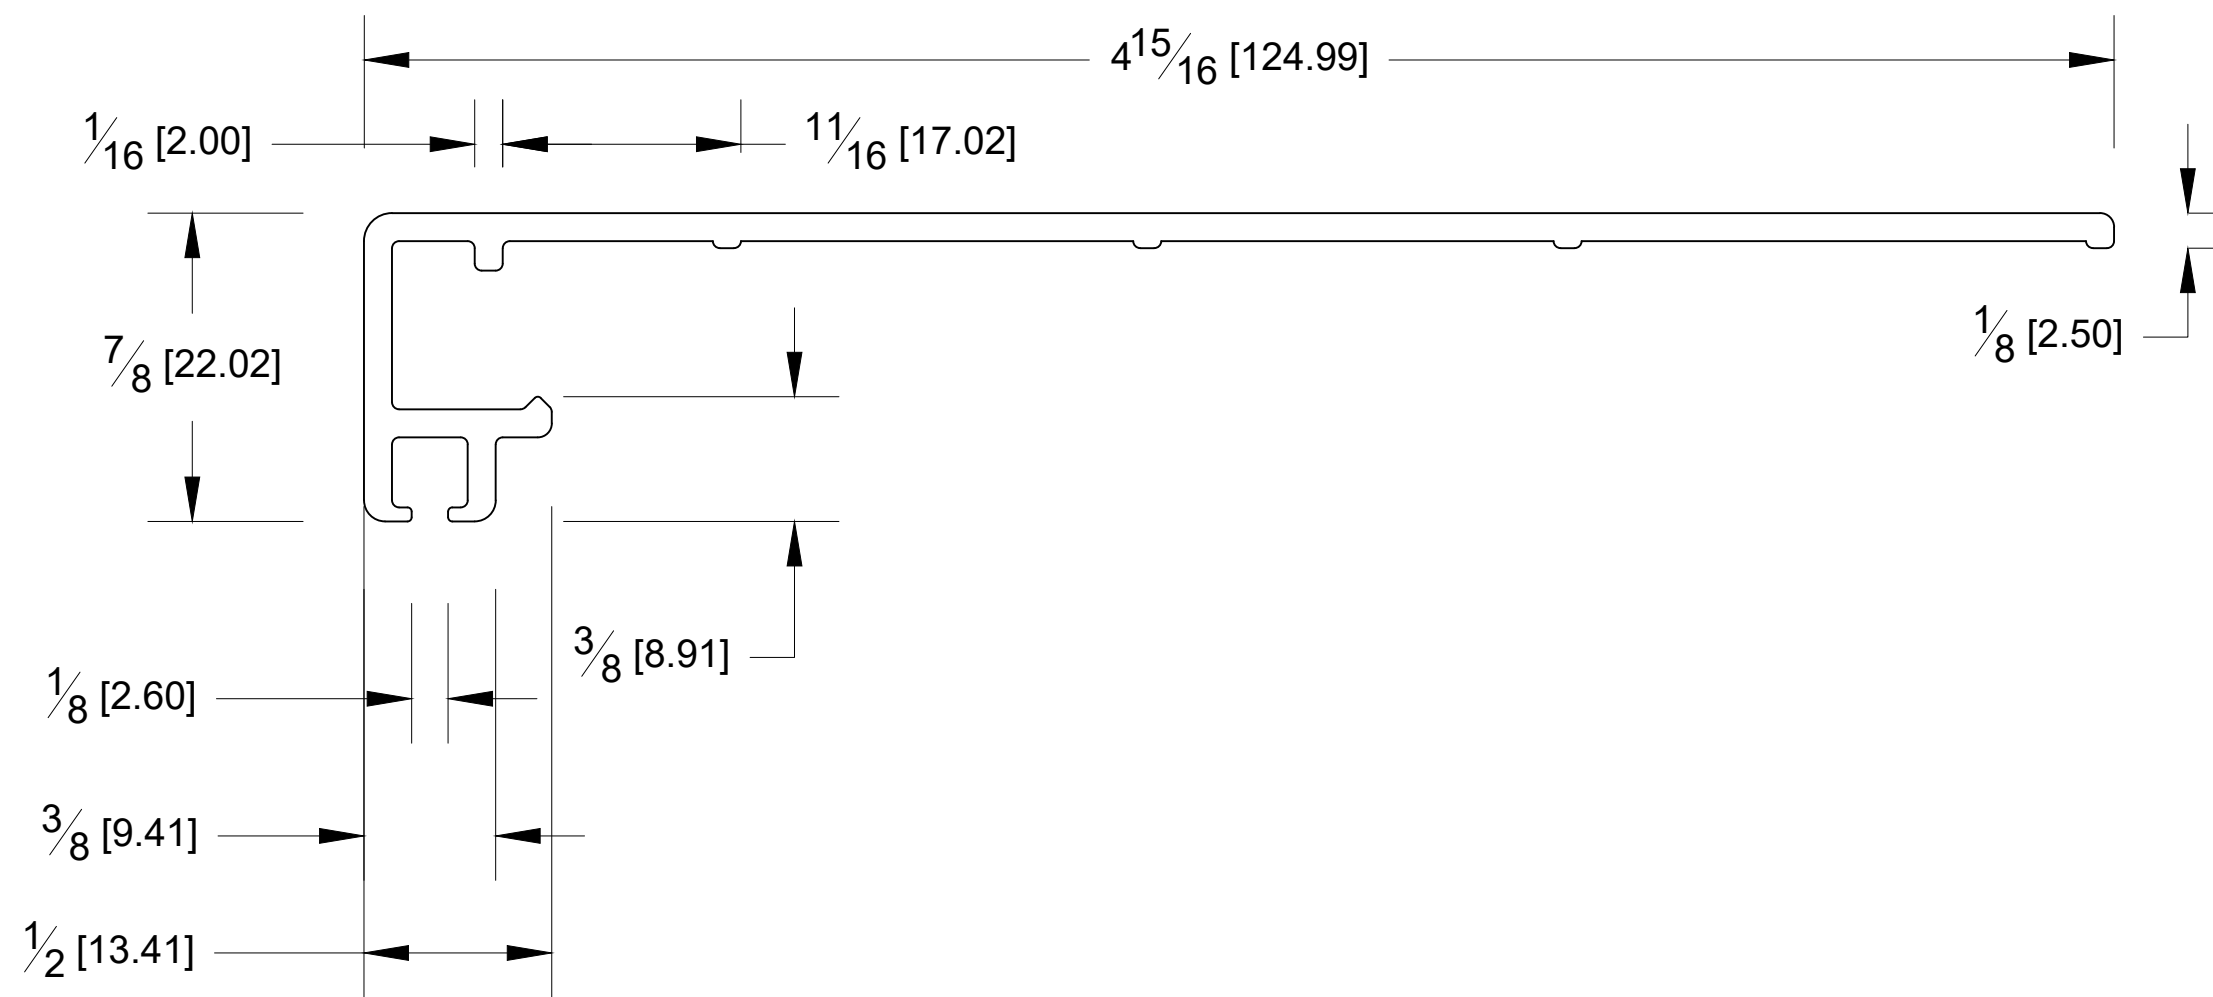

10101 NW 79th Ave
Hialeah Gardens, FL
33016
Phone: (877) 658-9008

Product:

10' Cladding for Tilt-Lock Base Shoe

Code: R84

Material: Aluminium

Specifications:

Before proceeding with fabrication, please ensure that you verify all measurements. It is crucial to double-check the specifications to avoid any discrepancies. For the most up-to-date technical spec sheets and cutouts, kindly visit glasshardware.com.

Date: 11/07/2025